




4

3

2

1

REVISIONS - 0 BALLOONS DENOTE CHANGES			
REV.	DESCRIPTION	DATE	APPROVED
A		2/7/2022	ZAG

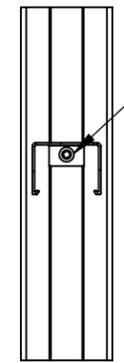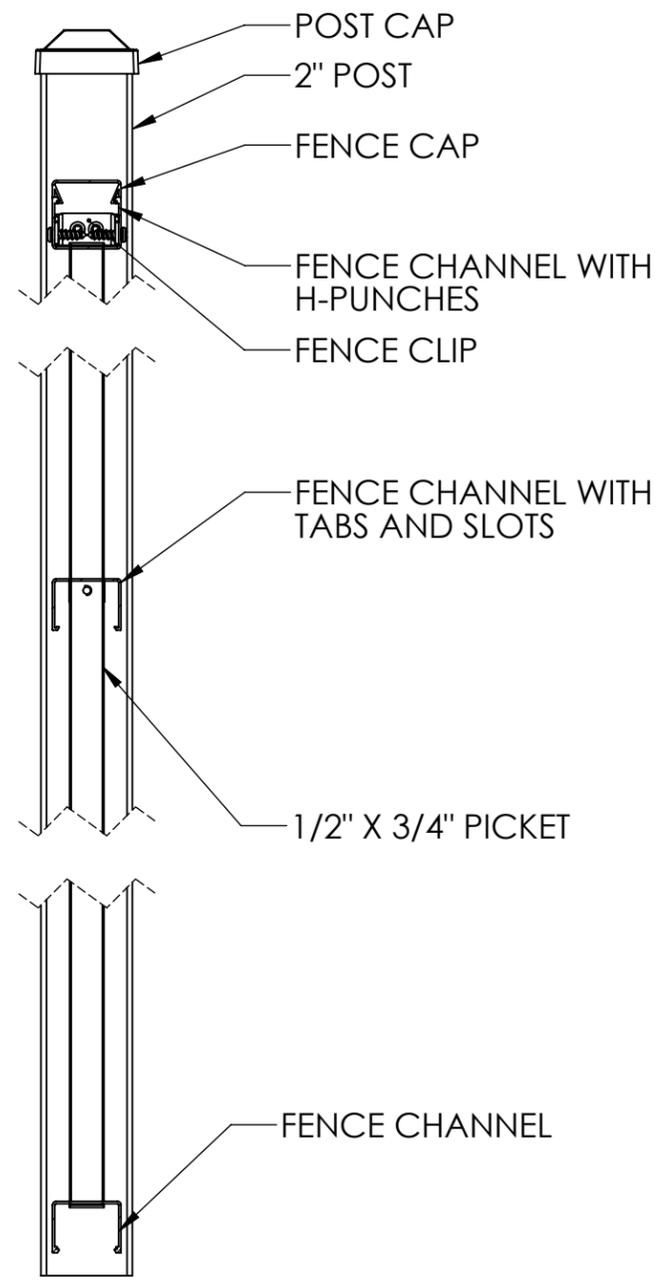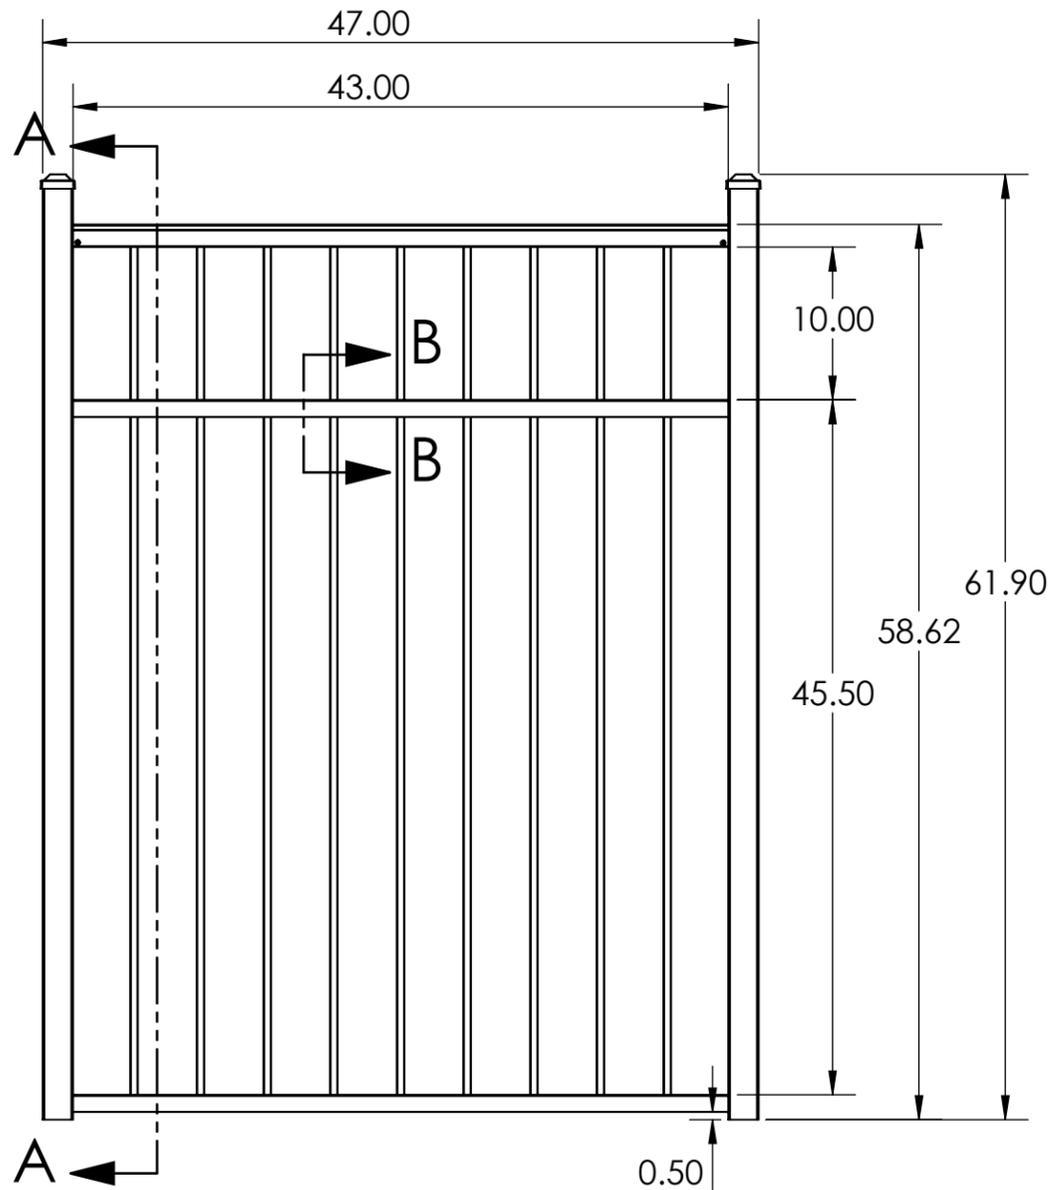

#8 X .75" SELF DRILLING SCREW SECURES MIDRAIL TO PICKET (SECURE EVERY 4TH PICKET)

SECTION B-B

SECTION A-A

UNLESS OTHERWISE SPECIFIED:	NAME	DATE
DIMENSIONS ARE IN INCHES	DRAWN	ZAG 2/7/22
TOLERANCES:	CHECKED	
FRACTIONAL ±	ENG APPR.	
ANGULAR: MACH ± BEND ±	MFG APPR.	
TWO PLACE DECIMAL ±		
THREE PLACE DECIMAL ±		
INTERPRET GEOMETRIC TOLERANCING PER:	THIRD ANGLE PROJECTION:	
MATERIAL	PROPRIETARY AND CONFIDENTIAL	
FINISH	THE INFORMATION CONTAINED IN THIS DRAWING IS THE SOLE PROPERTY OF UltraLox. ANY REPRODUCTION IN PART OR AS A WHOLE WITHOUT THE WRITTEN PERMISSION OF UltraLox.	
DO NOT SCALE DRAWING		

TITLE: SHOP DRAWING, FENCE GATE, 5' - 1/2" X 3/4" PICKETS, MID-RAIL		
SIZE B	DWG. NO.	REV A
SCALE: 1:24 WEIGHT:		SHEET 1 OF 1

NOTES:
 1. ALL FENCE MUST BE ASSEMBLED AND FASTENED IN ACCORDANCE WITH ULTRALOX'S INSTALLATION INSTRUCTIONS.
 2. AVAILABLE COLORS ARE BLACK - WHITE - BRONZE.

4

3

2

1



4

3


2

1

REVISIONS - 0 BALLOONS DENOTE CHANGES			
REV.	DESCRIPTION	DATE	APPROVED
A		2/7/2022	ZAG

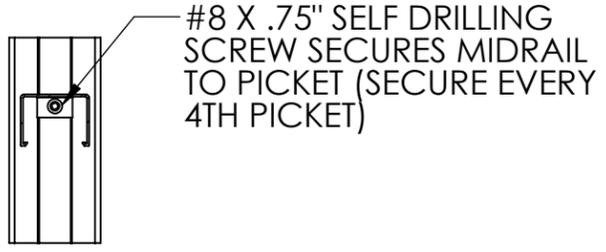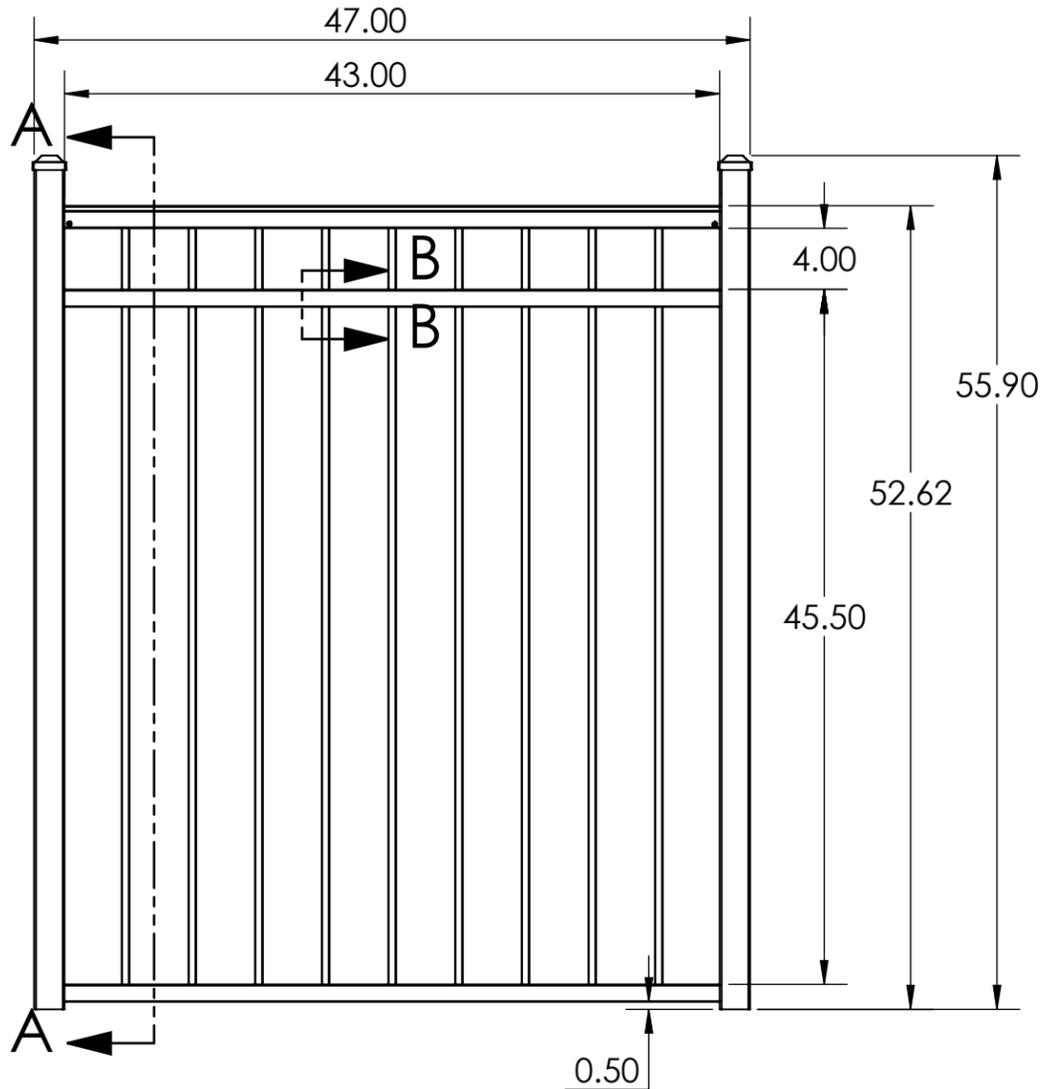

SECTION B-B

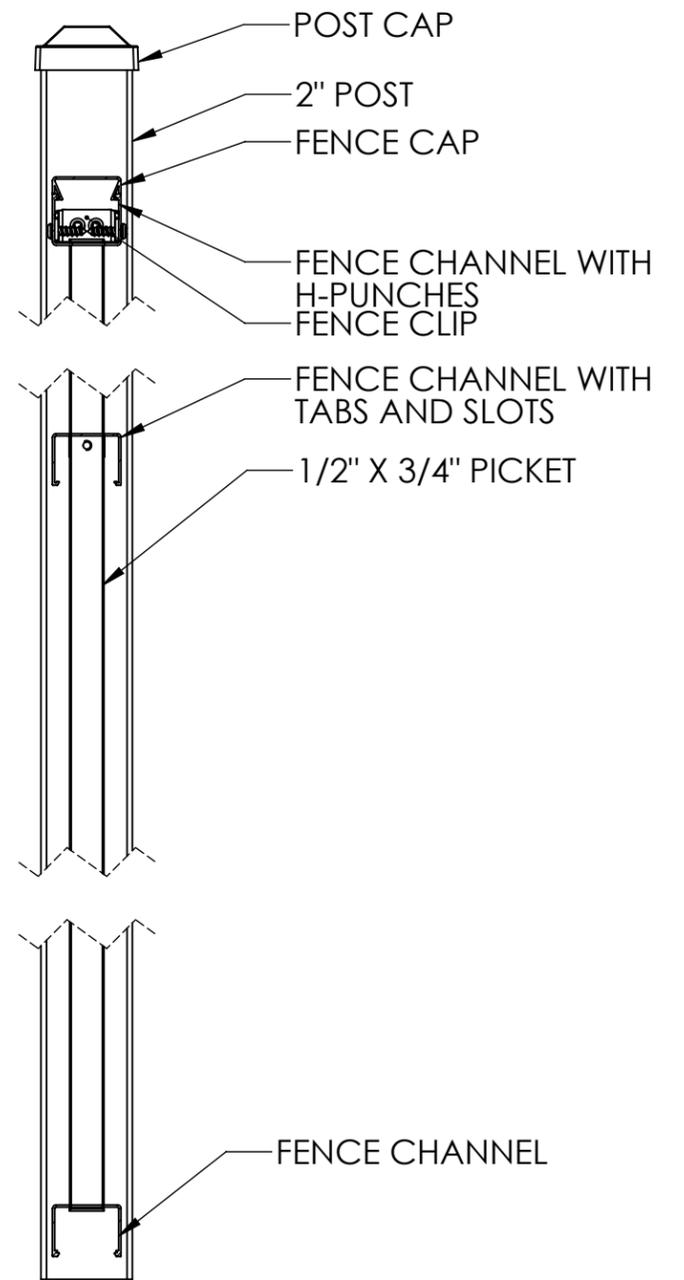

SECTION A-A

NOTES:
 1. ALL FENCE MUST BE ASSEMBLED AND FASTENED IN ACCORDANCE WITH ULTRALOX'S INSTALLATION INSTRUCTIONS.
 2. AVAILABLE COLORS ARE BLACK - WHITE - BRONZE.

UNLESS OTHERWISE SPECIFIED:		NAME	DATE	TITLE: SHOP DRAWING, FENCE GATE, 4.5' - 1/2" X 3/4" PICKETS, MID-RAIL	
DIMENSIONS ARE IN INCHES		DRAWN	ZAG		2/7/22
TOLERANCES: FRACTIONAL ±		CHECKED			
ANGULAR: MACH ± BEND ± TWO PLACE DECIMAL ± THREE PLACE DECIMAL ±		ENG APPR.			
INTERPRET GEOMETRIC TOLERANCING PER:		MFG APPR.			
MATERIAL		THIRD ANGLE PROJECTION:			
FINISH		PROPRIETARY AND CONFIDENTIAL THE INFORMATION CONTAINED IN THIS DRAWING IS THE SOLE PROPERTY OF UltraLox. ANY REPRODUCTION IN PART OR AS A WHOLE WITHOUT THE WRITTEN PERMISSION OF UltraLox.		SIZE DWG. NO. REV B	
DO NOT SCALE DRAWING		SCALE: 1:24 WEIGHT:		SHEET 1 OF 1	

4

3

2

1



4

3

2

1

REVISIONS - 0 BALLOONS DENOTE CHANGES			
REV.	DESCRIPTION	DATE	APPROVED
A		2/7/2022	ZAG

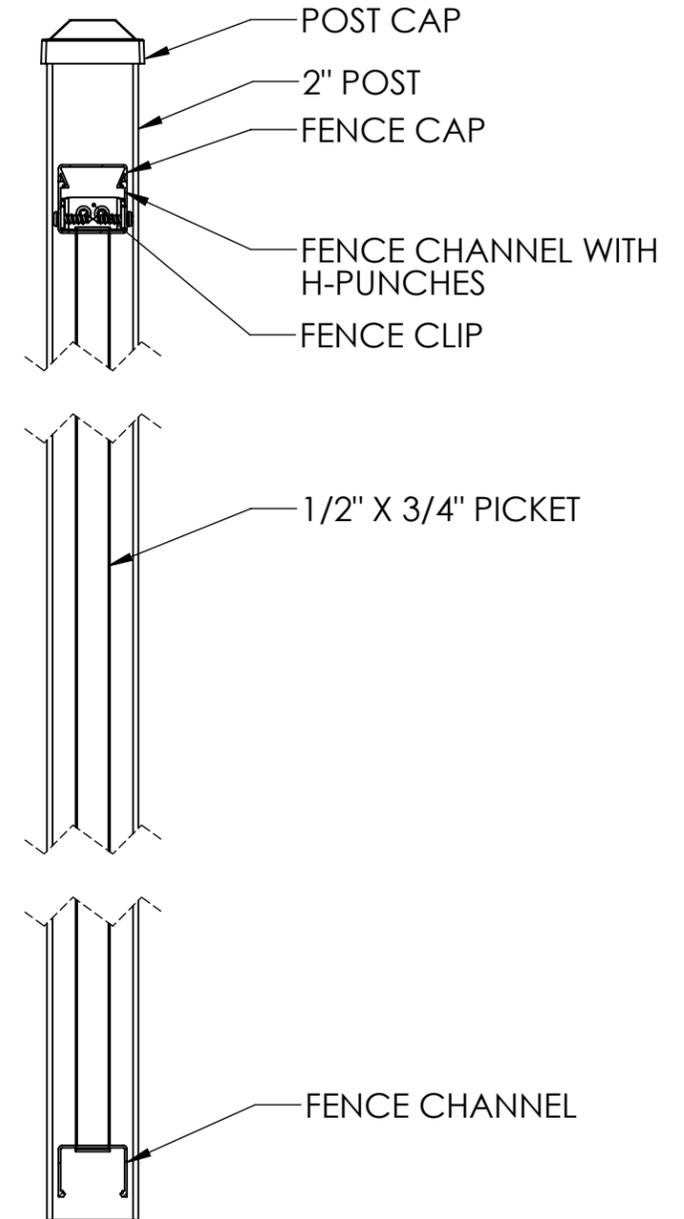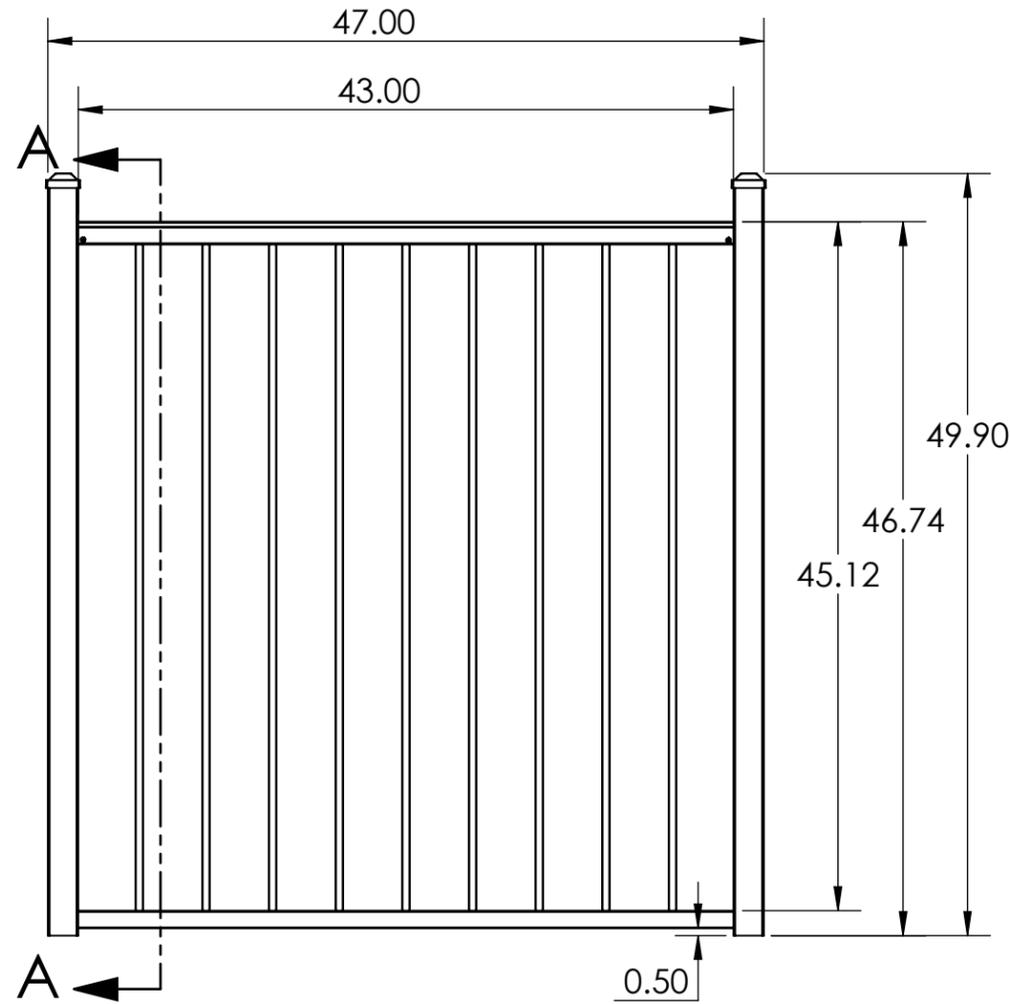

SECTION A-A

UNLESS OTHERWISE SPECIFIED:		NAME	DATE	TITLE: SHOP DRAWING, FENCE GATE, 4' - 1/2" X 3/4" PICKETS	
DIMENSIONS ARE IN INCHES		DRAWN	ZAG		2/7/22
TOLERANCES:		CHECKED			
FRACTIONAL ±		ENG APPR.			
ANGULAR: MACH ± BEND ±		MFG APPR.			
TWO PLACE DECIMAL ±		THIRD ANGLE PROJECTION:			
THREE PLACE DECIMAL ±					
INTERPRET GEOMETRIC TOLERANCING PER:	MATERIAL		SIZE DWG. NO. REV B		
FINISH		PROPRIETARY AND CONFIDENTIAL THE INFORMATION CONTAINED IN THIS DRAWING IS THE SOLE PROPERTY OF UltraLox. ANY REPRODUCTION IN PART OR AS A WHOLE WITHOUT THE WRITTEN PERMISSION OF UltraLox.		SCALE: 1:24 WEIGHT: SHEET 1 OF 1	
DO NOT SCALE DRAWING					

NOTES:
 1. ALL FENCE MUST BE ASSEMBLED AND FASTENED IN ACCORDANCE WITH ULTRALOX'S INSTALLATION INSTRUCTIONS.
 2. AVAILABLE COLORS ARE BLACK - WHITE - BRONZE.

4

3

2

1