




4

3

2

1

REVISIONS - 0 BALLOONS DENOTE CHANGES			
REV.	DESCRIPTION	DATE	APPROVED
A		7/16/2021	ZAG

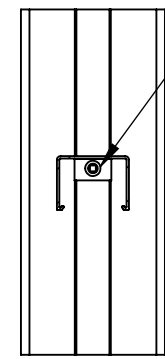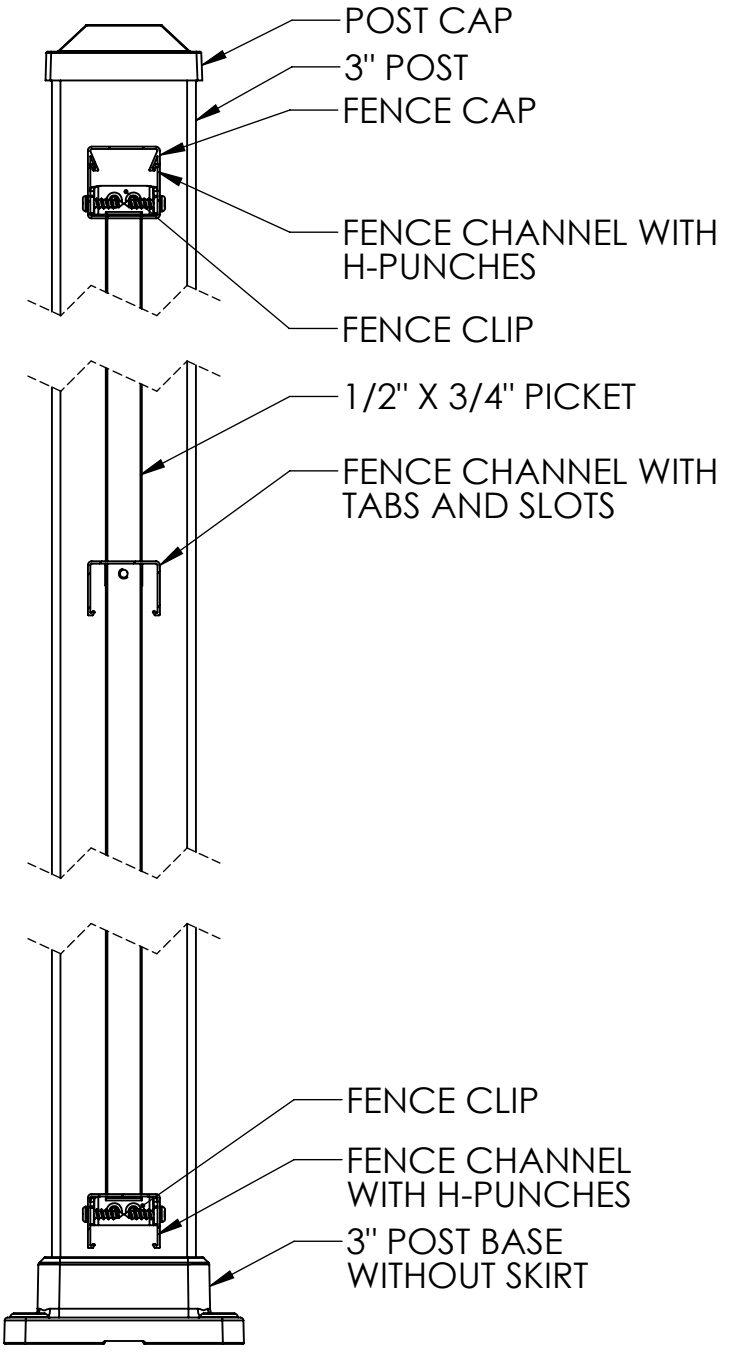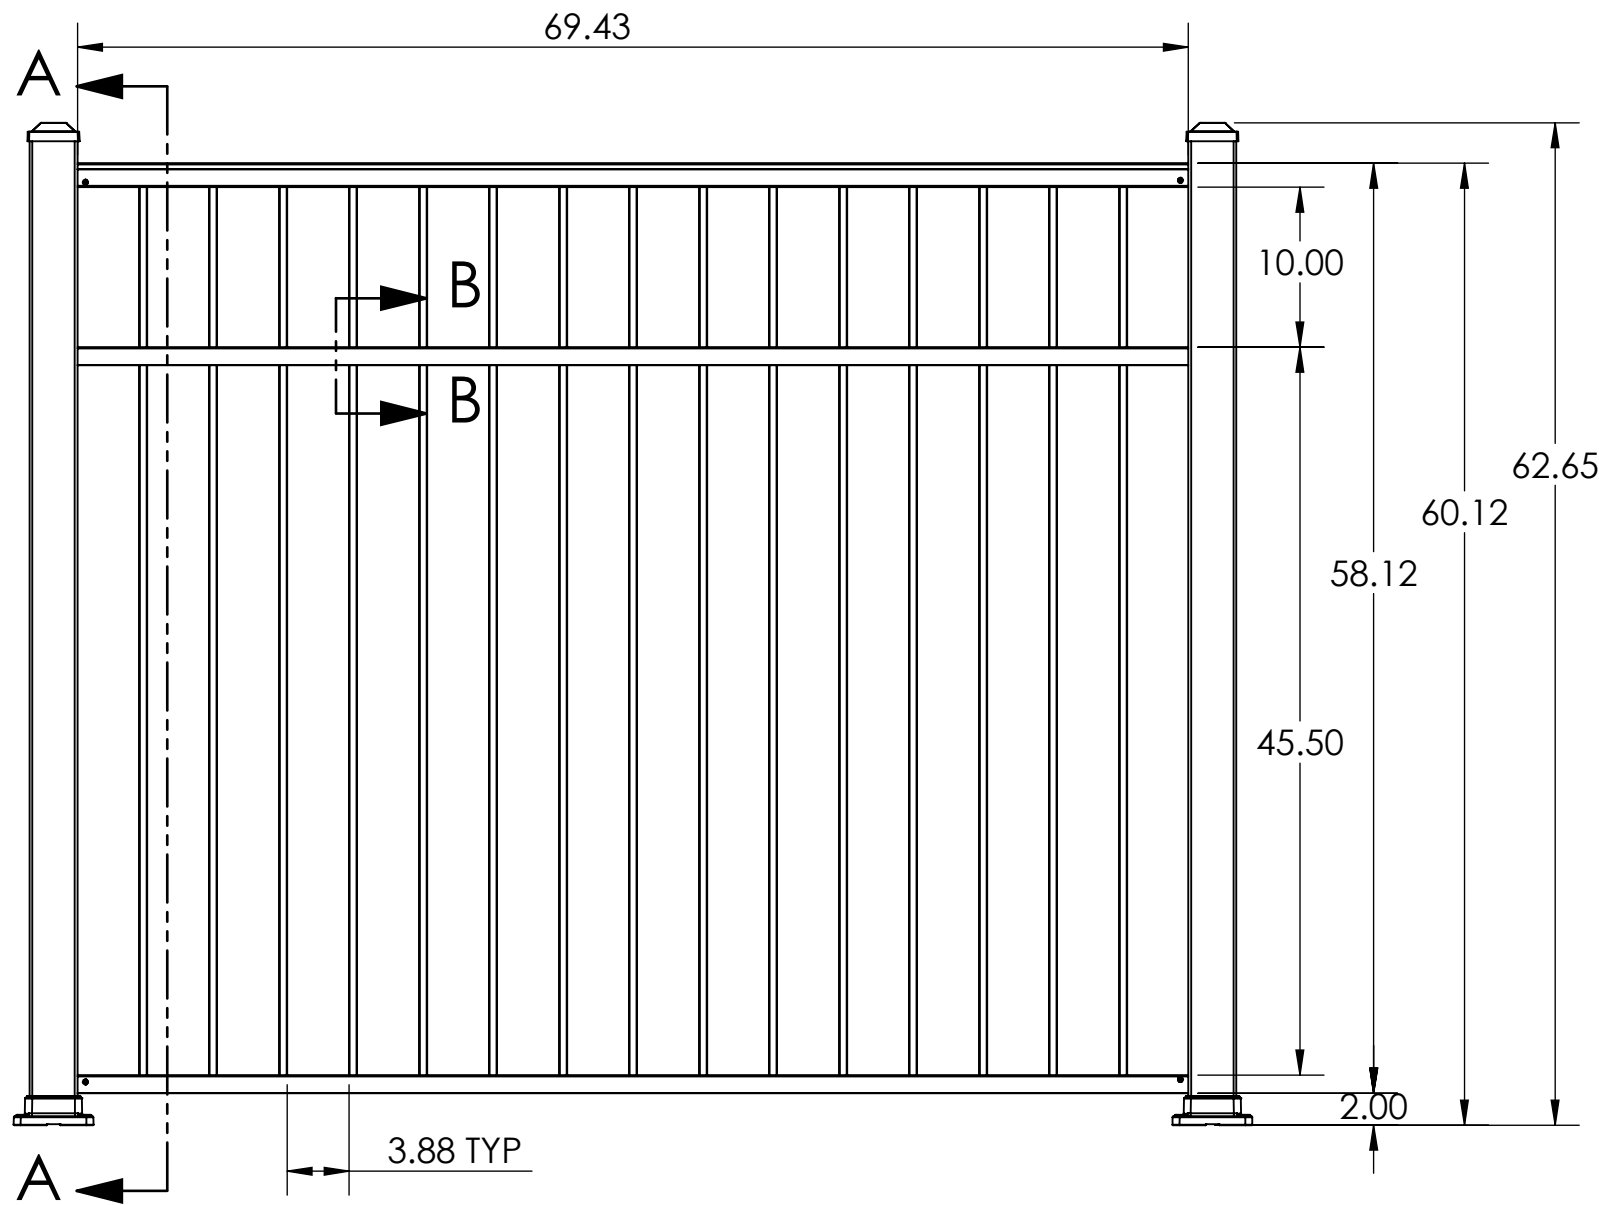

#8 X .75" SELF DRILLING SCREW SECURES MIDRAIL TO PICKET (SECURE EVERY 4TH PICKET)

SECTION B-B

SECTION A-A

UNLESS OTHERWISE SPECIFIED:		NAME	DATE	TITLE: SHOP DRAWING, FENCE PANEL, 5' - 1/2" X 3/4" PICKETS, MID-RAIL, SURFACE MOUNT
DIMENSIONS ARE IN INCHES		DRAWN	ZAG 7/16/21	
TOLERANCES:		CHECKED		
FRACTIONAL ±		ENG APPR.		
ANGULAR: MACH ± BEND ±		MFG APPR.		
TWO PLACE DECIMAL ±		THIRD ANGLE PROJECTION:		
THREE PLACE DECIMAL ±		PROPRIETARY AND CONFIDENTIAL THE INFORMATION CONTAINED IN THIS DRAWING IS THE SOLE PROPERTY OF UltraLox. ANY REPRODUCTION IN PART OR AS A WHOLE WITHOUT THE WRITTEN PERMISSION OF UltraLox.		
INTERPRET GEOMETRIC TOLERANCING PER:		SIZE DWG. NO. REV <b>B</b> <b>A</b>		
MATERIAL		SCALE: 1:24 WEIGHT:		
FINISH		SHEET 1 OF 1		
DO NOT SCALE DRAWING				

NOTES:  
 1. ALL FENCE MUST BE ASSEMBLED AND FASTENED IN ACCORDANCE WITH ULTRALOX'S INSTALLATION INSTRUCTIONS.  
 2. AVAILABLE COLORS ARE BLACK - WHITE - BRONZE.

4

3

2

1


4

3

2


1

REVISIONS - 0 BALLOONS DENOTE CHANGES			
REV.	DESCRIPTION	DATE	APPROVED
A		7/16/2021	ZAG

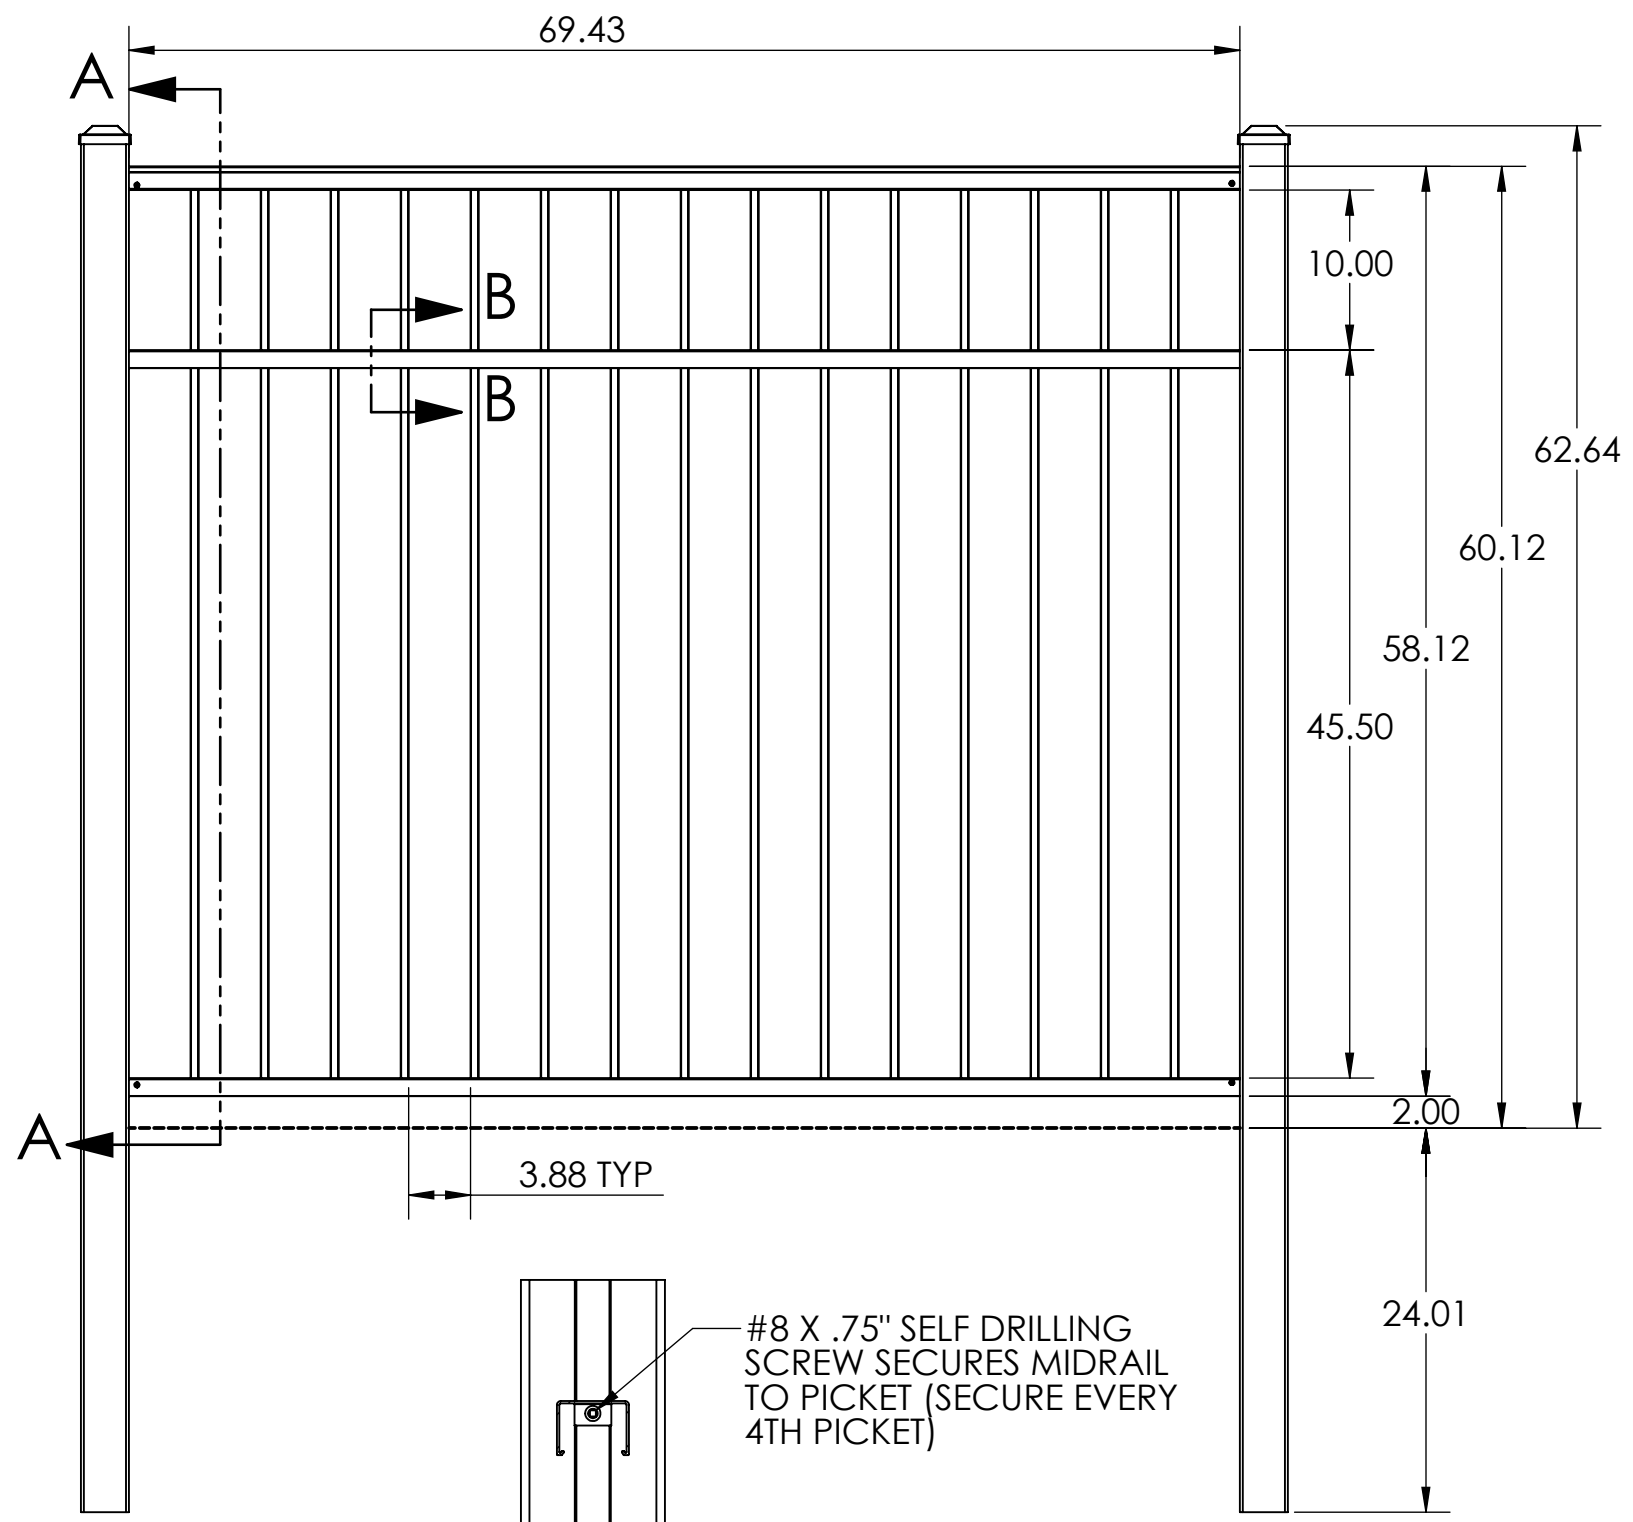

#8 X .75" SELF DRILLING SCREW SECURES MIDRAIL TO PICKET (SECURE EVERY 4TH PICKET)

**SECTION B-B**

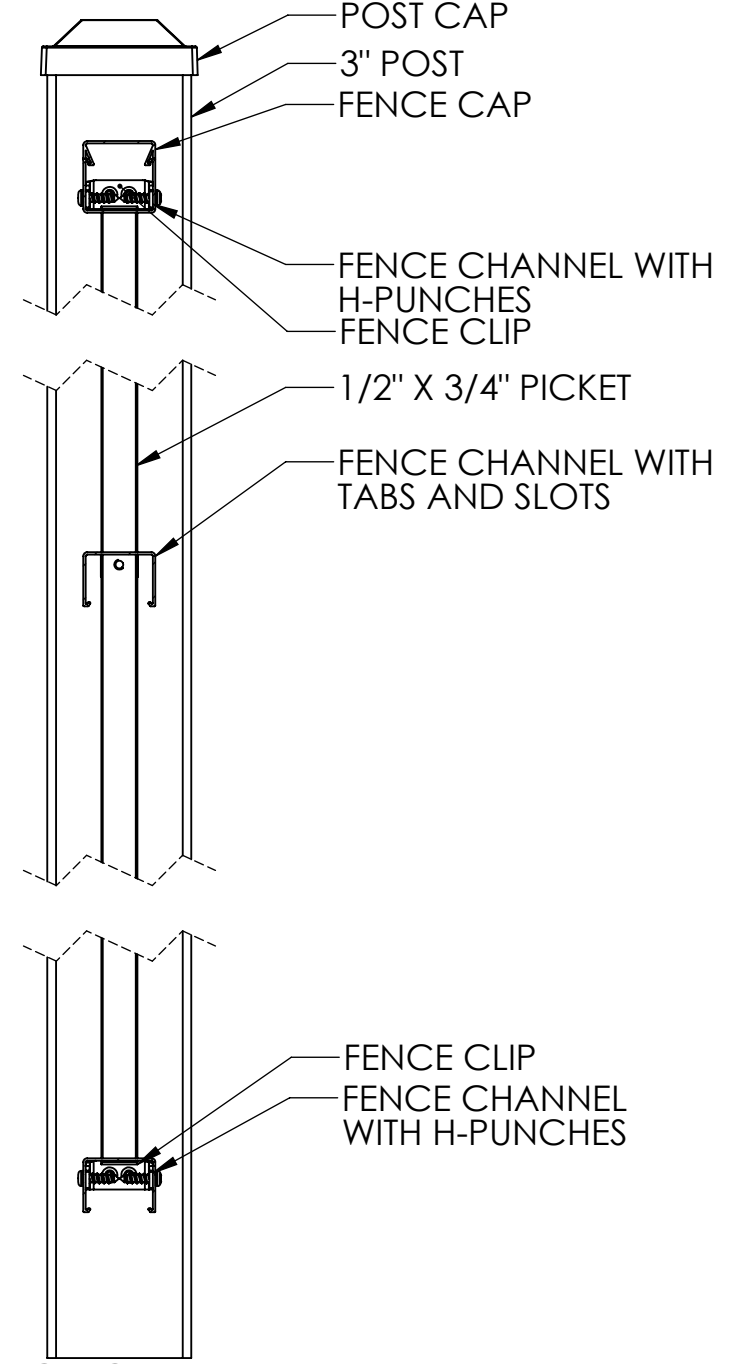

**SECTION A-A**

NOTES:  
 1. ALL FENCE MUST BE ASSEMBLED AND FASTENED IN ACCORDANCE WITH ULTRALOX'S INSTALLATION INSTRUCTIONS.  
 2. AVAILABLE COLORS ARE BLACK - WHITE - BRONZE.

UNLESS OTHERWISE SPECIFIED:		NAME	DATE	TITLE: SHOP DRAWING, FENCE PANEL, 5' - 1/2" X 3/4" PICKETS, MID-RAIL, BURIED POSTS
DIMENSIONS ARE IN INCHES		DRAWN	ZAG 7/16/21	
TOLERANCES:		CHECKED		
FRACTIONAL: ±		ENG APPR.		
ANGULAR: MACH ± BEND ±		MFG APPR.		SIZE DWG. NO. REV <b>B</b> <b>A</b>
TWO PLACE DECIMAL ±		THIRD ANGLE PROJECTION:		
THREE PLACE DECIMAL ±		MATERIAL		SCALE: 1:24 WEIGHT: SHEET 1 OF 1
INTERPRET GEOMETRIC TOLERANCING PER:		<b>PROPRIETARY AND CONFIDENTIAL</b> THE INFORMATION CONTAINED IN THIS DRAWING IS THE SOLE PROPERTY OF UltraLox. ANY REPRODUCTION IN PART OR AS A WHOLE WITHOUT THE WRITTEN PERMISSION OF UltraLox.		
MATERIAL		FINISH		
DO NOT SCALE DRAWING				

4

3

2

1


4

3


2

1


REVISIONS - 0 BALLOONS DENOTE CHANGES			
REV.	DESCRIPTION	DATE	APPROVED
A		7/16/2021	ZAG

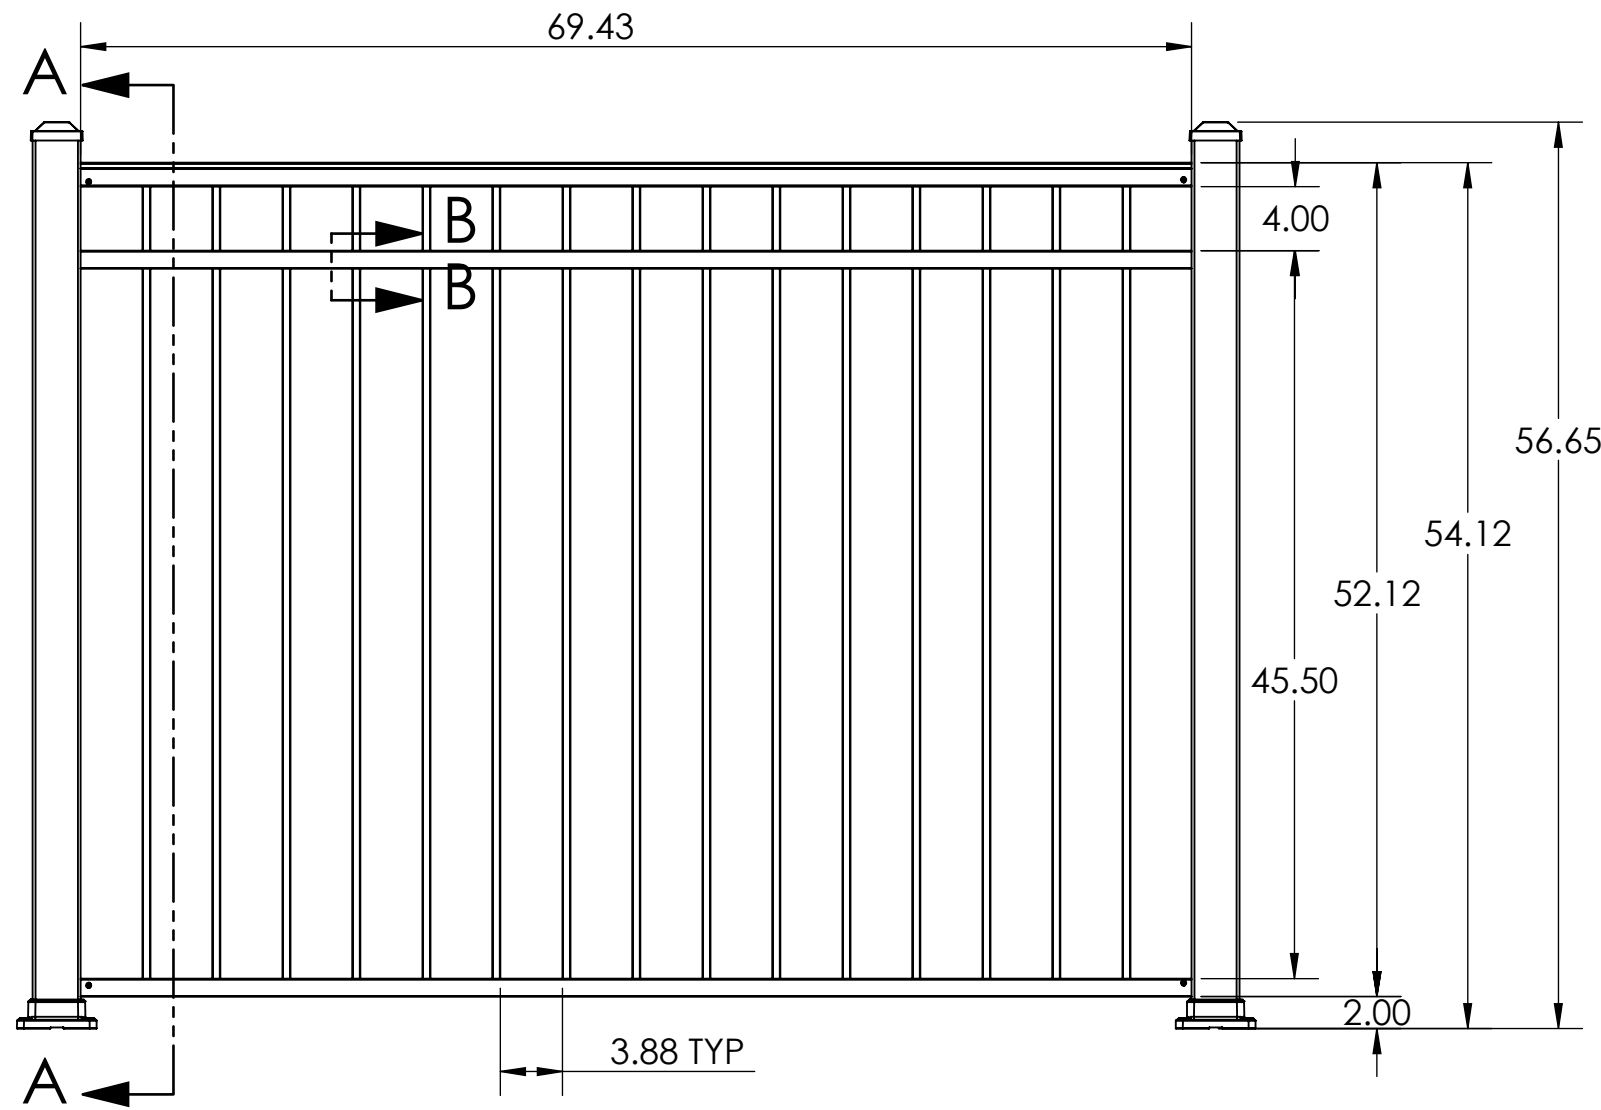

#8 X .75" SELF DRILLING SCREW SECURES MIDRAIL TO PICKET (SECURE EVERY 4TH PICKET)

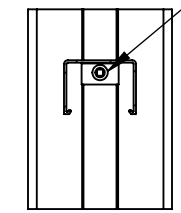

**SECTION B-B**

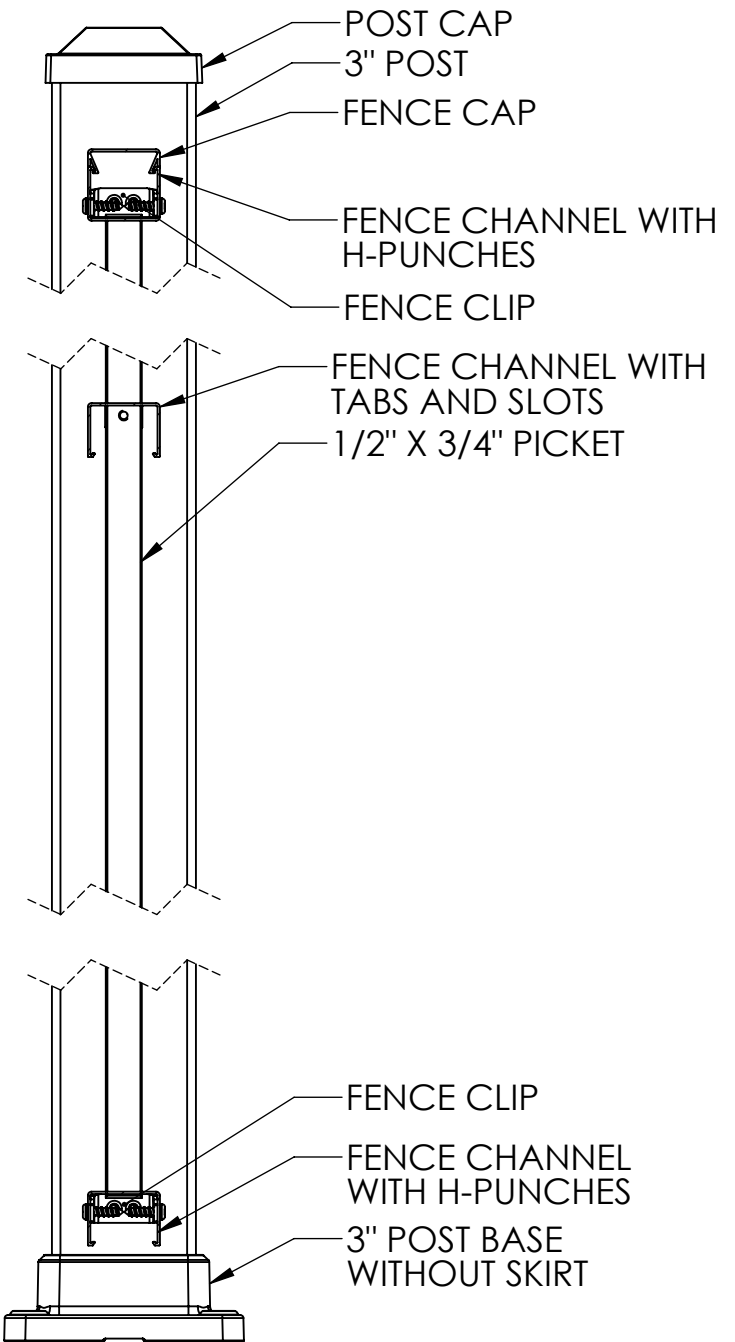

**SECTION A-A**

UNLESS OTHERWISE SPECIFIED:	NAME	DATE
DIMENSIONS ARE IN INCHES	DRAWN	ZAG 7/16/21
TOLERANCES:	CHECKED	
FRACTIONAL ±	ENG APPR.	
ANGULAR: MACH ± BEND ±	MFG APPR.	
TWO PLACE DECIMAL ±	THIRD ANGLE PROJECTION:	
THREE PLACE DECIMAL ±	PROPRIETARY AND CONFIDENTIAL	
INTERPRET GEOMETRIC TOLERANCING PER:	THE INFORMATION CONTAINED IN THIS DRAWING IS THE SOLE PROPERTY OF UltraLox. ANY REPRODUCTION IN PART OR AS A WHOLE WITHOUT THE WRITTEN PERMISSION OF UltraLox.	
MATERIAL		
FINISH		
DO NOT SCALE DRAWING		

TITLE: SHOP DRAWING, FENCE PANEL, 4.5' - 1/2" X 3/4" PICKETS, MID-RAIL, SURFACE MOUNT

SIZE	DWG. NO.	REV
<b>B</b>		<b>A</b>
SCALE: 1:24 WEIGHT:		SHEET 1 OF 1

NOTES:  
 1. ALL FENCE MUST BE ASSEMBLED AND FASTENED IN ACCORDANCE WITH ULTRALOX'S INSTALLATION INSTRUCTIONS.  
 2. AVAILABLE COLORS ARE BLACK - WHITE - BRONZE.

4

3

2

1


4

3


2

1


REVISIONS - 0 BALLOONS DENOTE CHANGES			
REV.	DESCRIPTION	DATE	APPROVED
A		7/16/2021	ZAG

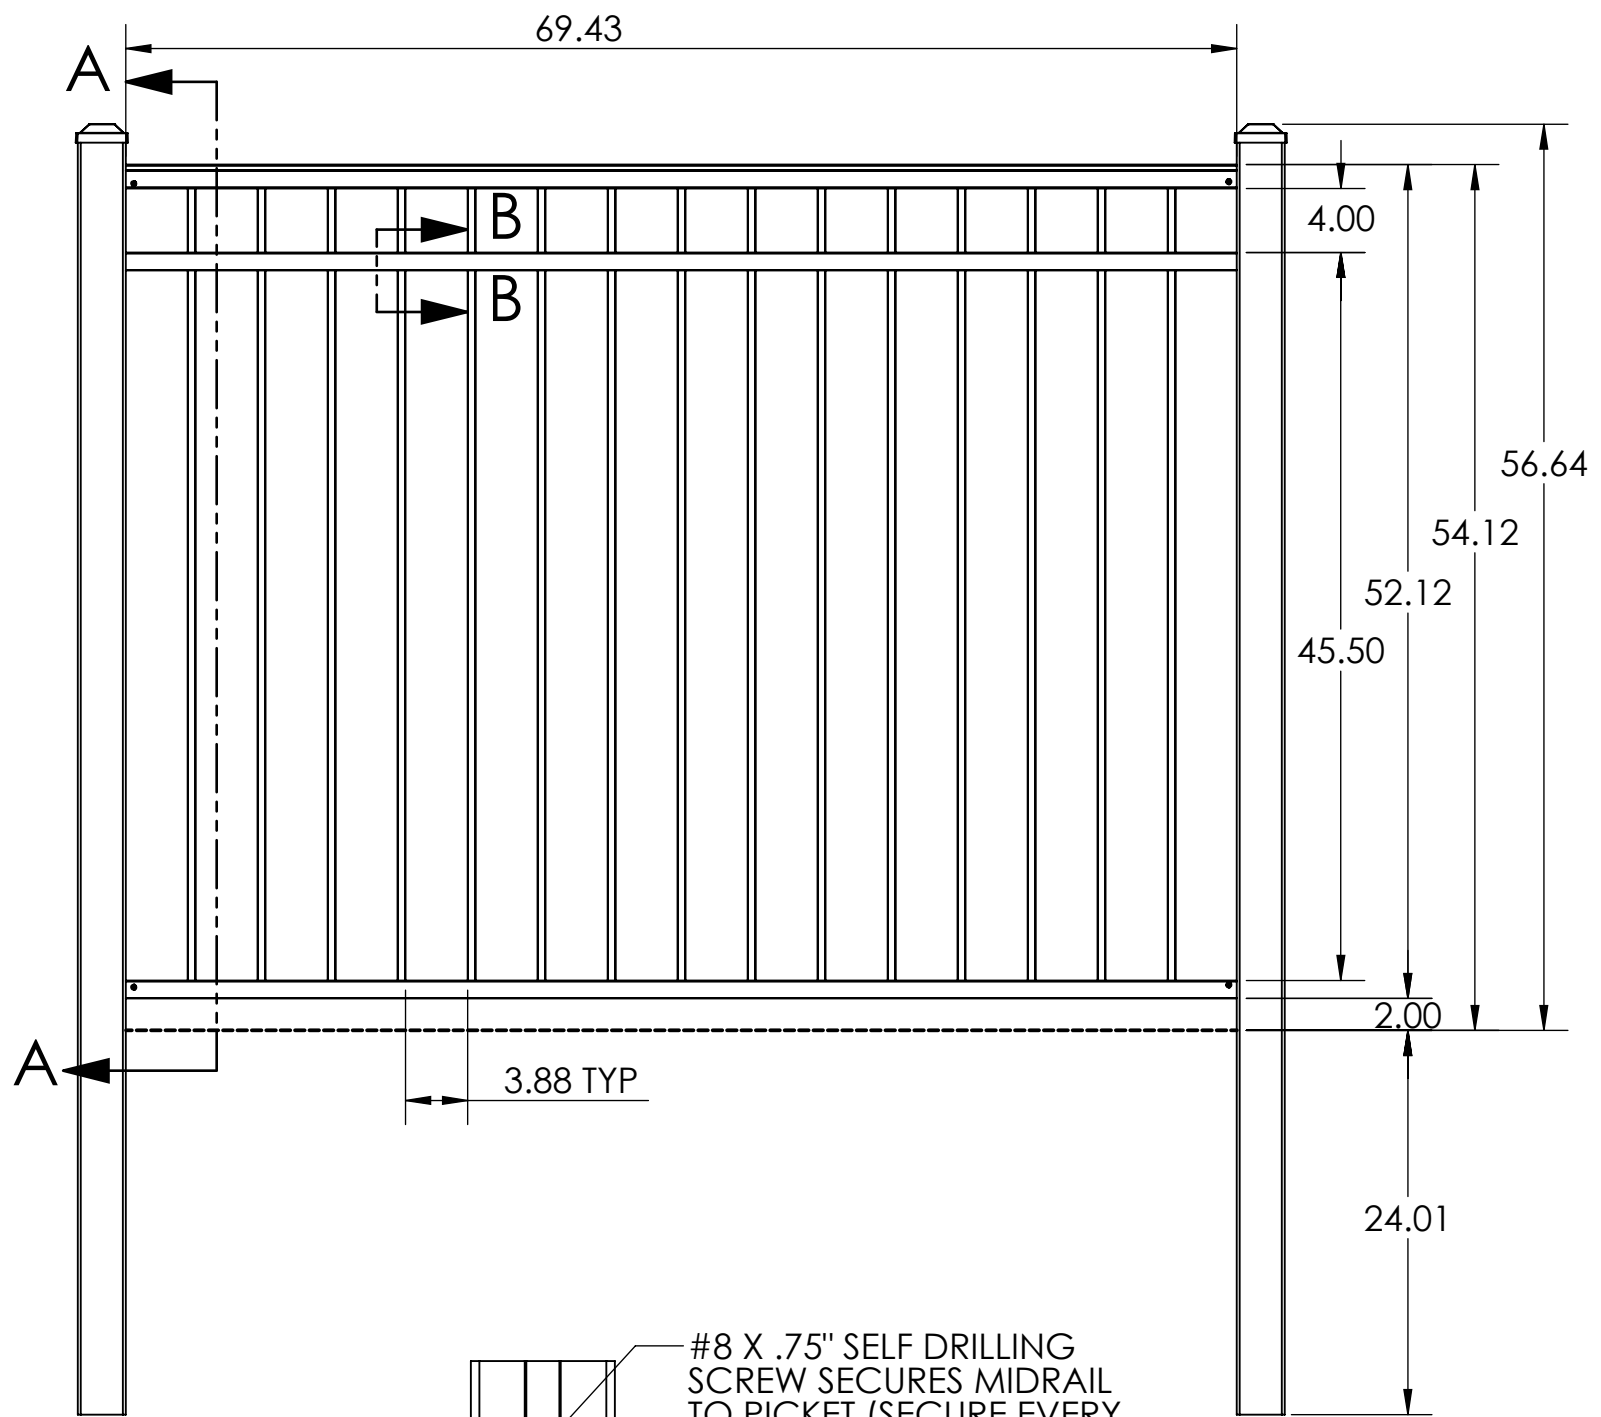

#8 X .75" SELF DRILLING SCREW SECURES MIDRAIL TO PICKET (SECURE EVERY 4TH PICKET)

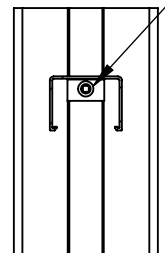

SECTION B-B

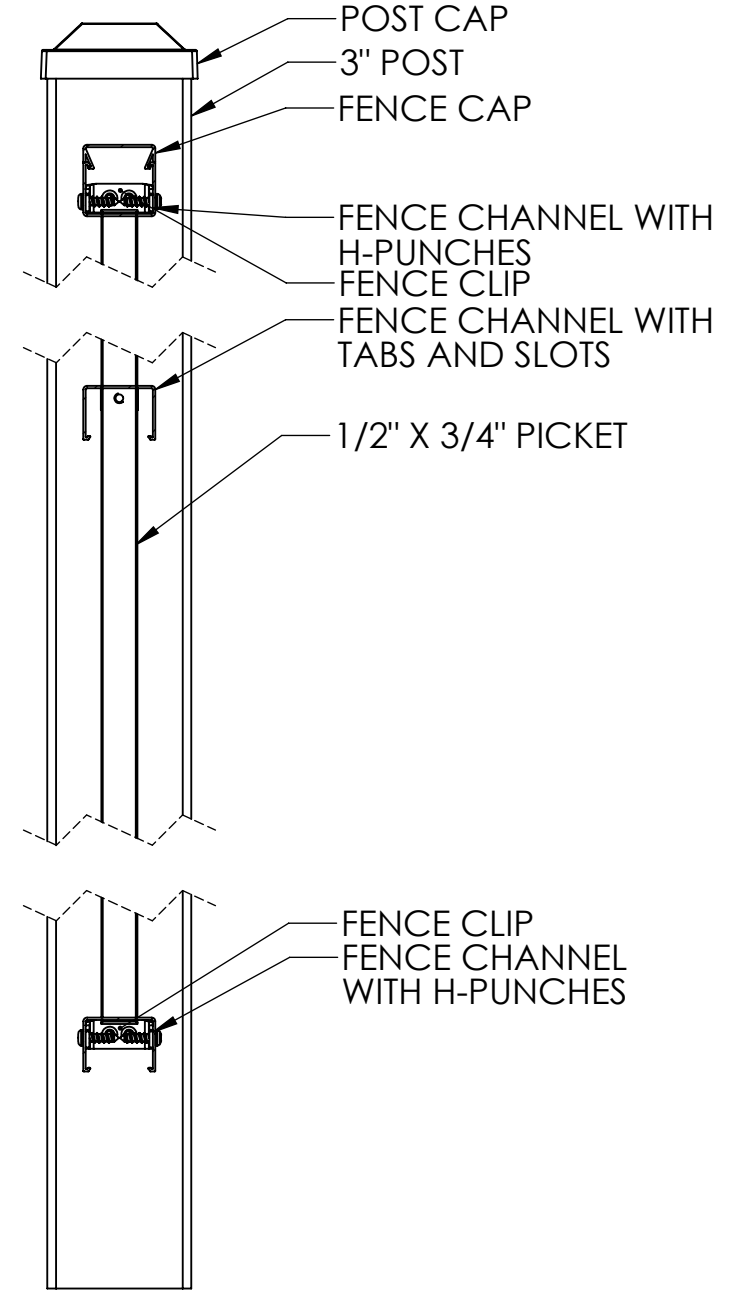

SECTION A-A

NOTES:  
 1. ALL FENCE MUST BE ASSEMBLED AND FASTENED IN ACCORDANCE WITH ULTRALOX'S INSTALLATION INSTRUCTIONS.  
 2. AVAILABLE COLORS ARE BLACK - WHITE - BRONZE.

UNLESS OTHERWISE SPECIFIED:		NAME	DATE	TITLE: SHOP DRAWING, FENCE PANEL, 4.5' - 1/2" X 3/4" PICKETS, MID-RAIL, BURIED POSTS
DIMENSIONS ARE IN INCHES		DRAWN	ZAG 7/16/21	
TOLERANCES:		CHECKED		
FRACTIONAL ±		ENG APPR.		
ANGULAR: MACH ± BEND ±		MFG APPR.		
TWO PLACE DECIMAL ±		THIRD ANGLE PROJECTION:		
THREE PLACE DECIMAL ±		SIZE DWG. NO. REV <b>B</b> <b>A</b>		
INTERPRET GEOMETRIC TOLERANCING PER:		PROPRIETARY AND CONFIDENTIAL THE INFORMATION CONTAINED IN THIS DRAWING IS THE SOLE PROPERTY OF UltraLox. ANY REPRODUCTION IN PART OR AS A WHOLE WITHOUT THE WRITTEN PERMISSION OF UltraLox.		
MATERIAL		SCALE: 1:24 WEIGHT:		
FINISH		SHEET 1 OF 1		
DO NOT SCALE DRAWING				

4

3

2

1


4

3


2

1

REVISIONS - 0 BALLOONS DENOTE CHANGES			
REV.	DESCRIPTION	DATE	APPROVED
A		9/15/2021	ZAG

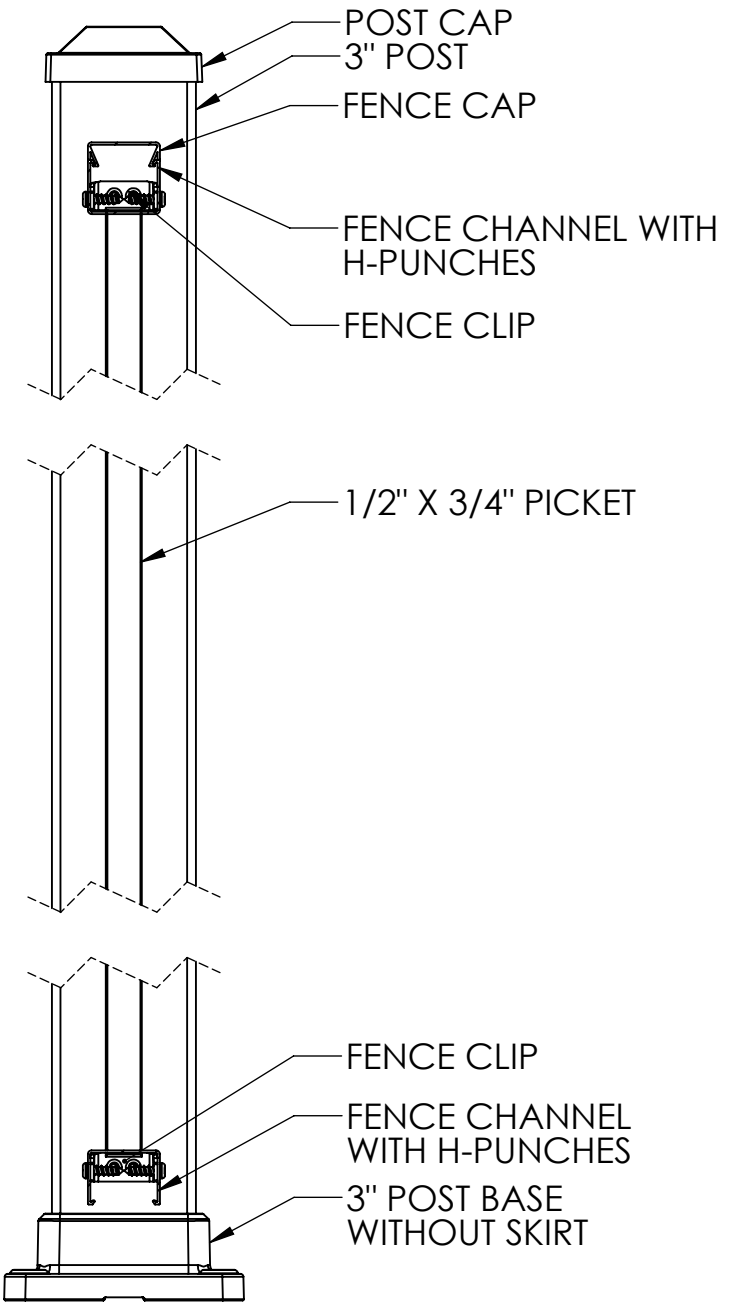

**SECTION A-A**

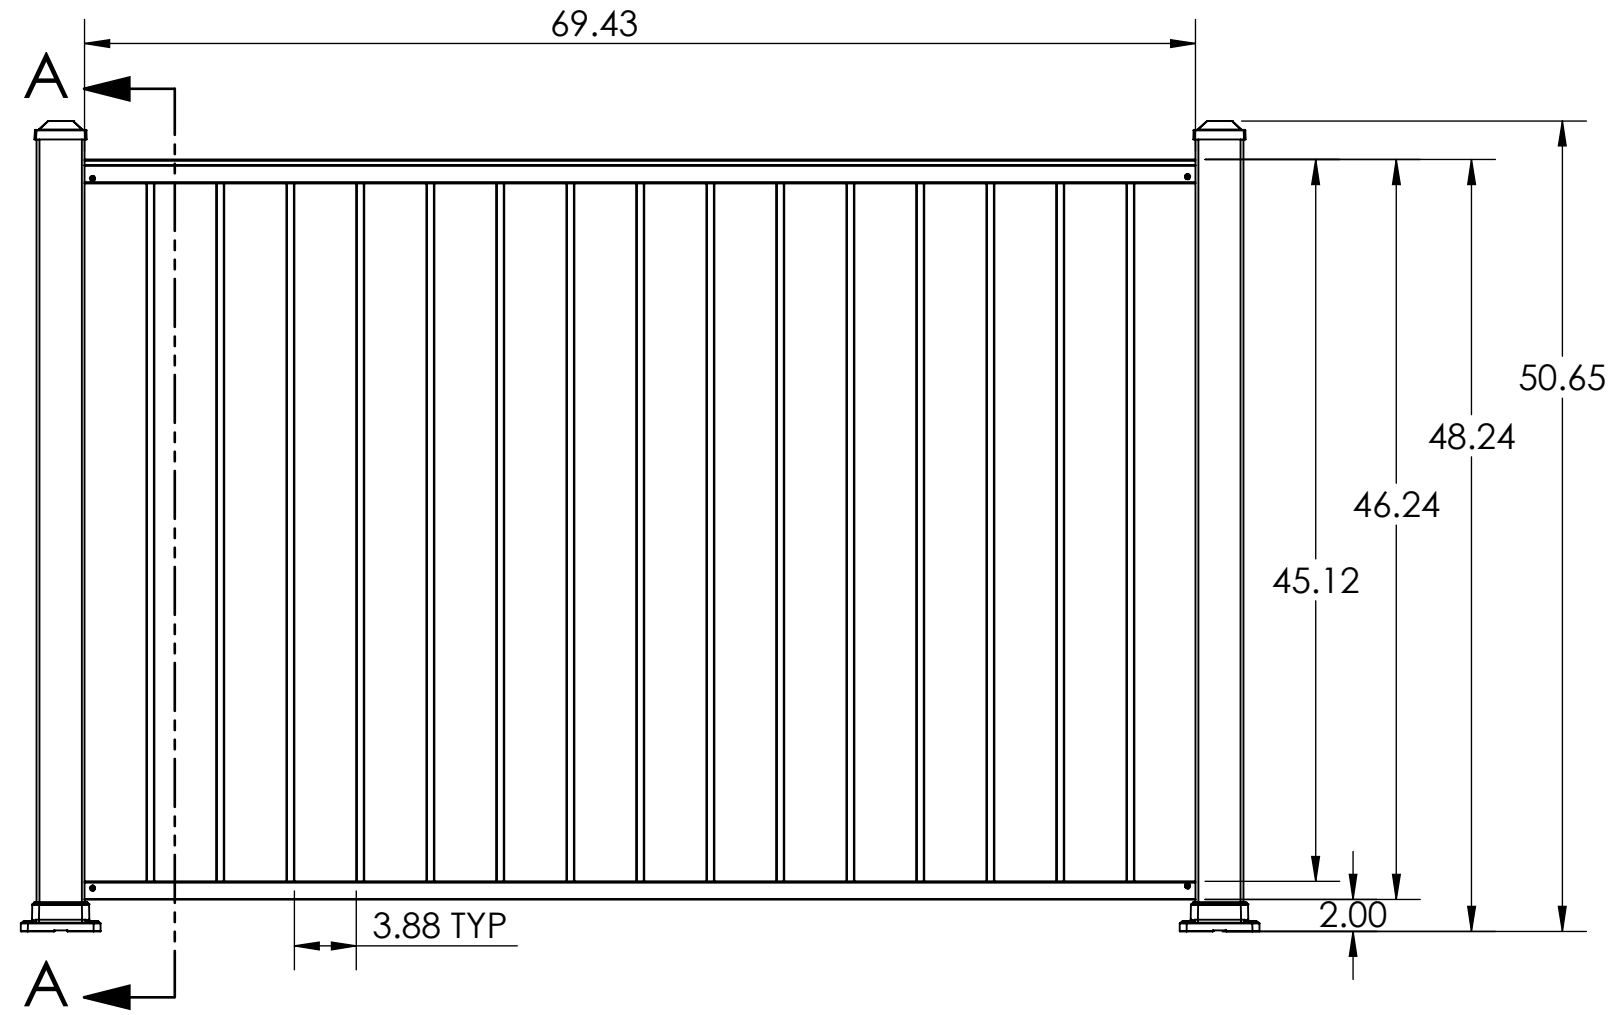

UNLESS OTHERWISE SPECIFIED:		NAME	DATE	TITLE: <b>SHOP DRAWING, FENCE PANEL, 4' - 1/2" X 3/4" PICKETS, SURFACE MOUNT</b>
DIMENSIONS ARE IN INCHES		DRAWN	ZAG 9/15/21	
TOLERANCES:		CHECKED		
FRACTIONAL ±		ENG APPR.		
ANGULAR: MACH ± BEND ±		MFG APPR.		
TWO PLACE DECIMAL ±		THIRD ANGLE PROJECTION:		
THREE PLACE DECIMAL ±				
INTERPRET GEOMETRIC TOLERANCING PER:				SIZE DWG. NO.
MATERIAL		<b>PROPRIETARY AND CONFIDENTIAL</b>		REV
FINISH		THE INFORMATION CONTAINED IN THIS DRAWING IS THE SOLE PROPERTY OF UltraLox. ANY REPRODUCTION IN PART OR AS A WHOLE WITHOUT THE WRITTEN PERMISSION OF UltraLox.		<b>A</b>
DO NOT SCALE DRAWING		SCALE: 1:24 WEIGHT:		SHEET 1 OF 1

NOTES:  
 1. ALL FENCE MUST BE ASSEMBLED AND FASTENED IN ACCORDANCE WITH ULTRALOX'S INSTALLATION INSTRUCTIONS.  
 2. AVAILABLE COLORS ARE BLACK - WHITE - BRONZE.

4

3

2

1

4

3



2

1

REVISIONS - 0 BALLOONS DENOTE CHANGES			
REV.	DESCRIPTION	DATE	APPROVED
A		9/15/2021	ZAG

B

A

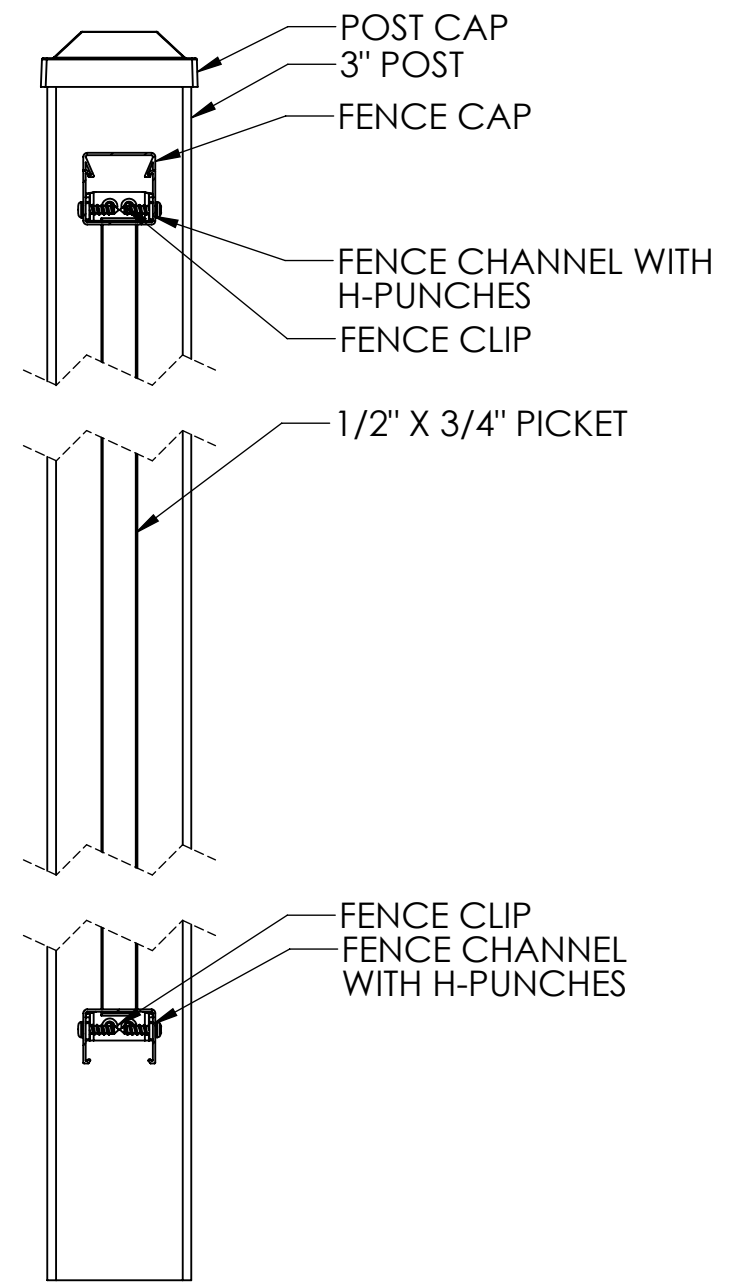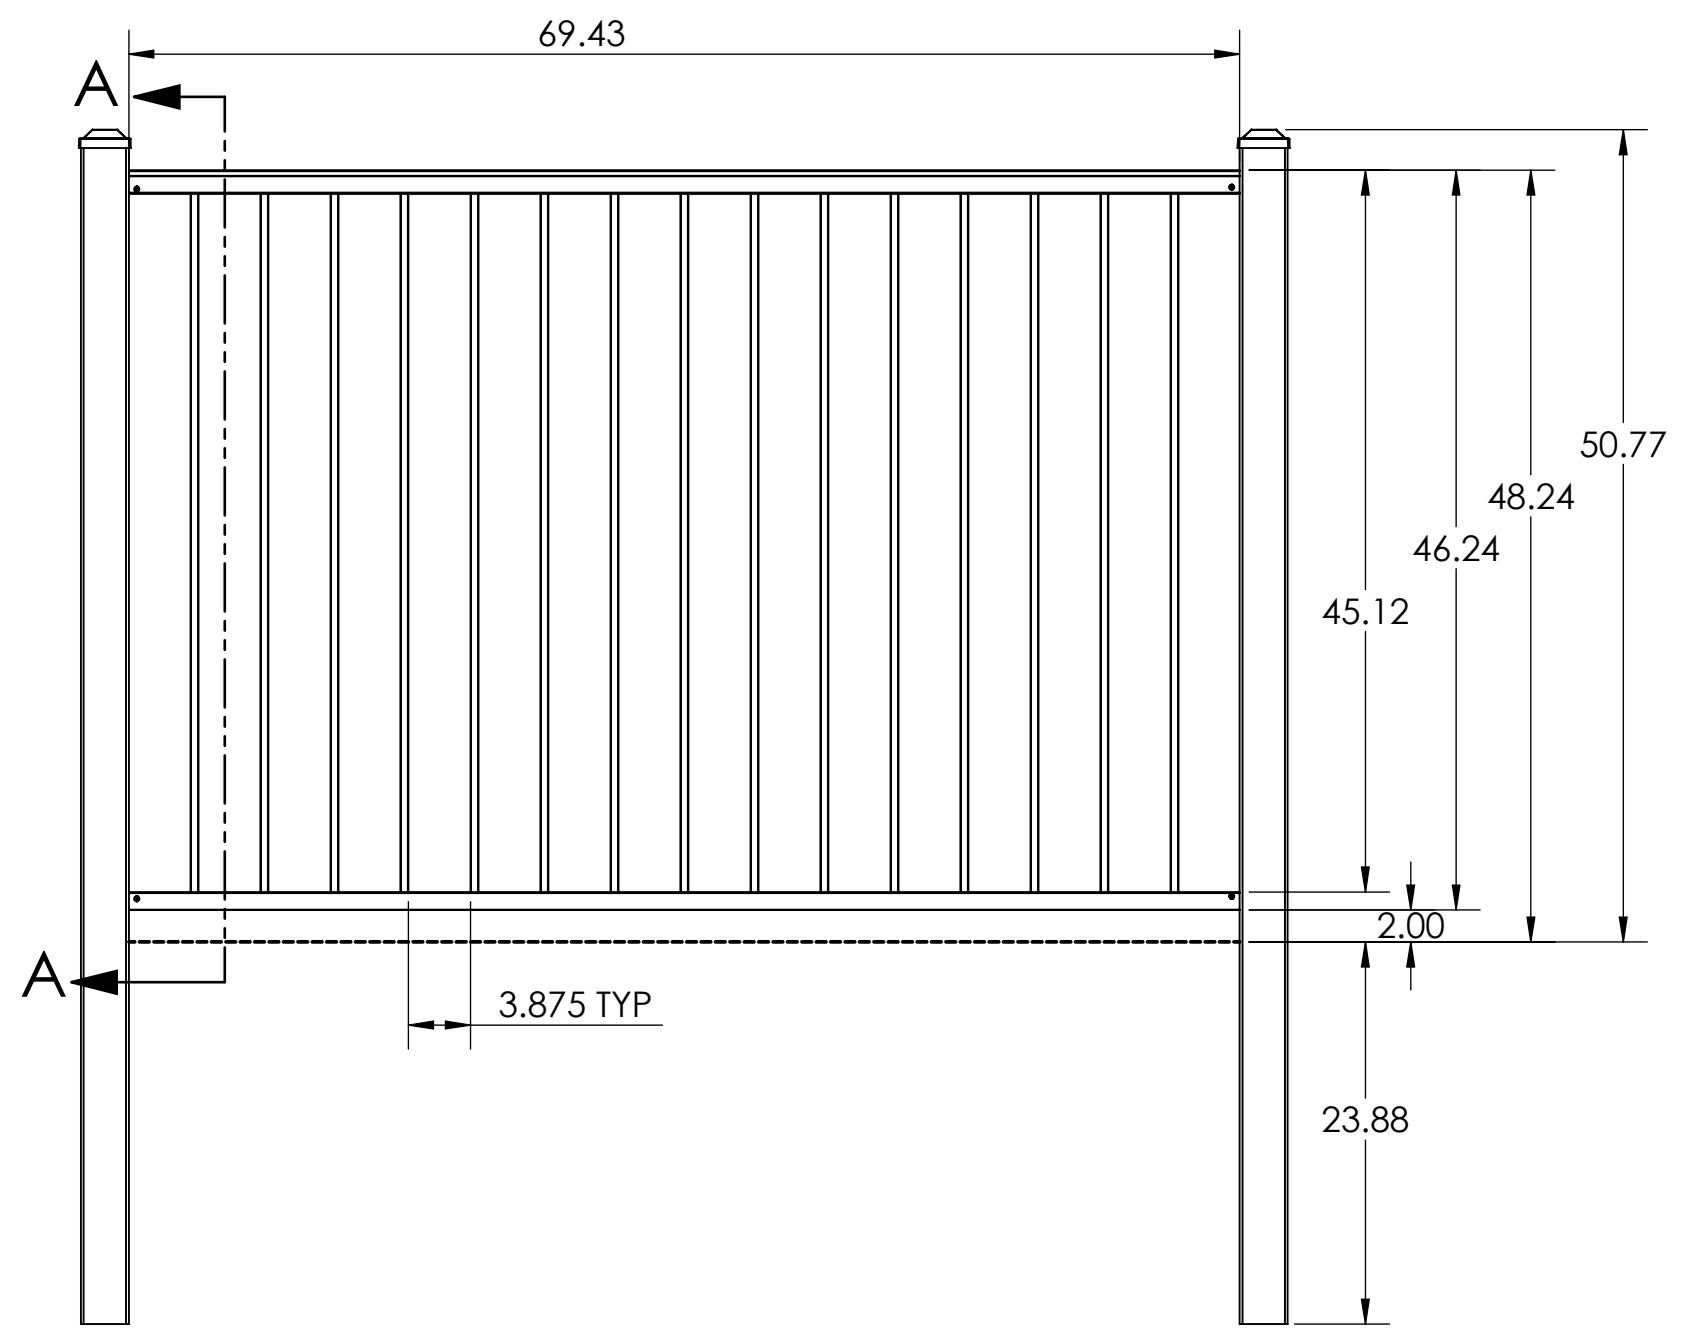

B

A

**SECTION A-A**

UNLESS OTHERWISE SPECIFIED:	NAME	DATE
DIMENSIONS ARE IN INCHES	DRAWN	ZAG 9/15/21
TOLERANCES:	CHECKED	
FRACTIONAL ±	ENG APPR.	
ANGULAR: MACH ± BEND ±	MFG APPR.	
TWO PLACE DECIMAL ±	THIRD ANGLE PROJECTION:	
THREE PLACE DECIMAL ±		
INTERPRET GEOMETRIC TOLERANCING PER:		
MATERIAL	<b>PROPRIETARY AND CONFIDENTIAL</b>	
FINISH	THE INFORMATION CONTAINED IN THIS DRAWING IS THE SOLE PROPERTY OF UltraLox. ANY REPRODUCTION IN PART OR AS A WHOLE WITHOUT THE WRITTEN PERMISSION OF UltraLox.	
DO NOT SCALE DRAWING		

TITLE: SHOP DRAWING, FENCE PANEL, 4' - 1/2" X 3/4" PICKETS, BURIED POSTS		
SIZE <b>B</b>	DWG. NO.	REV <b>A</b>
SCALE: 1:24	WEIGHT:	SHEET 1 OF 1

NOTES:  
 1. ALL FENCE MUST BE ASSEMBLED AND FASTENED IN ACCORDANCE WITH ULTRALOX'S INSTALLATION INSTRUCTIONS.  
 2. AVAILABLE COLORS ARE BLACK - WHITE - BRONZE.

4

3

2

1